



PUZ

PLAN URBANISTIC ZONAL

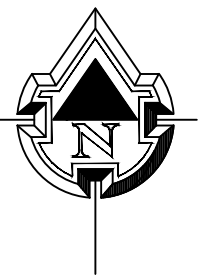

PUZ - Extindere zona locuinte - Str. Zlagnei-Prelungire

**INCADRERE IN PUG
CARANSEBES**

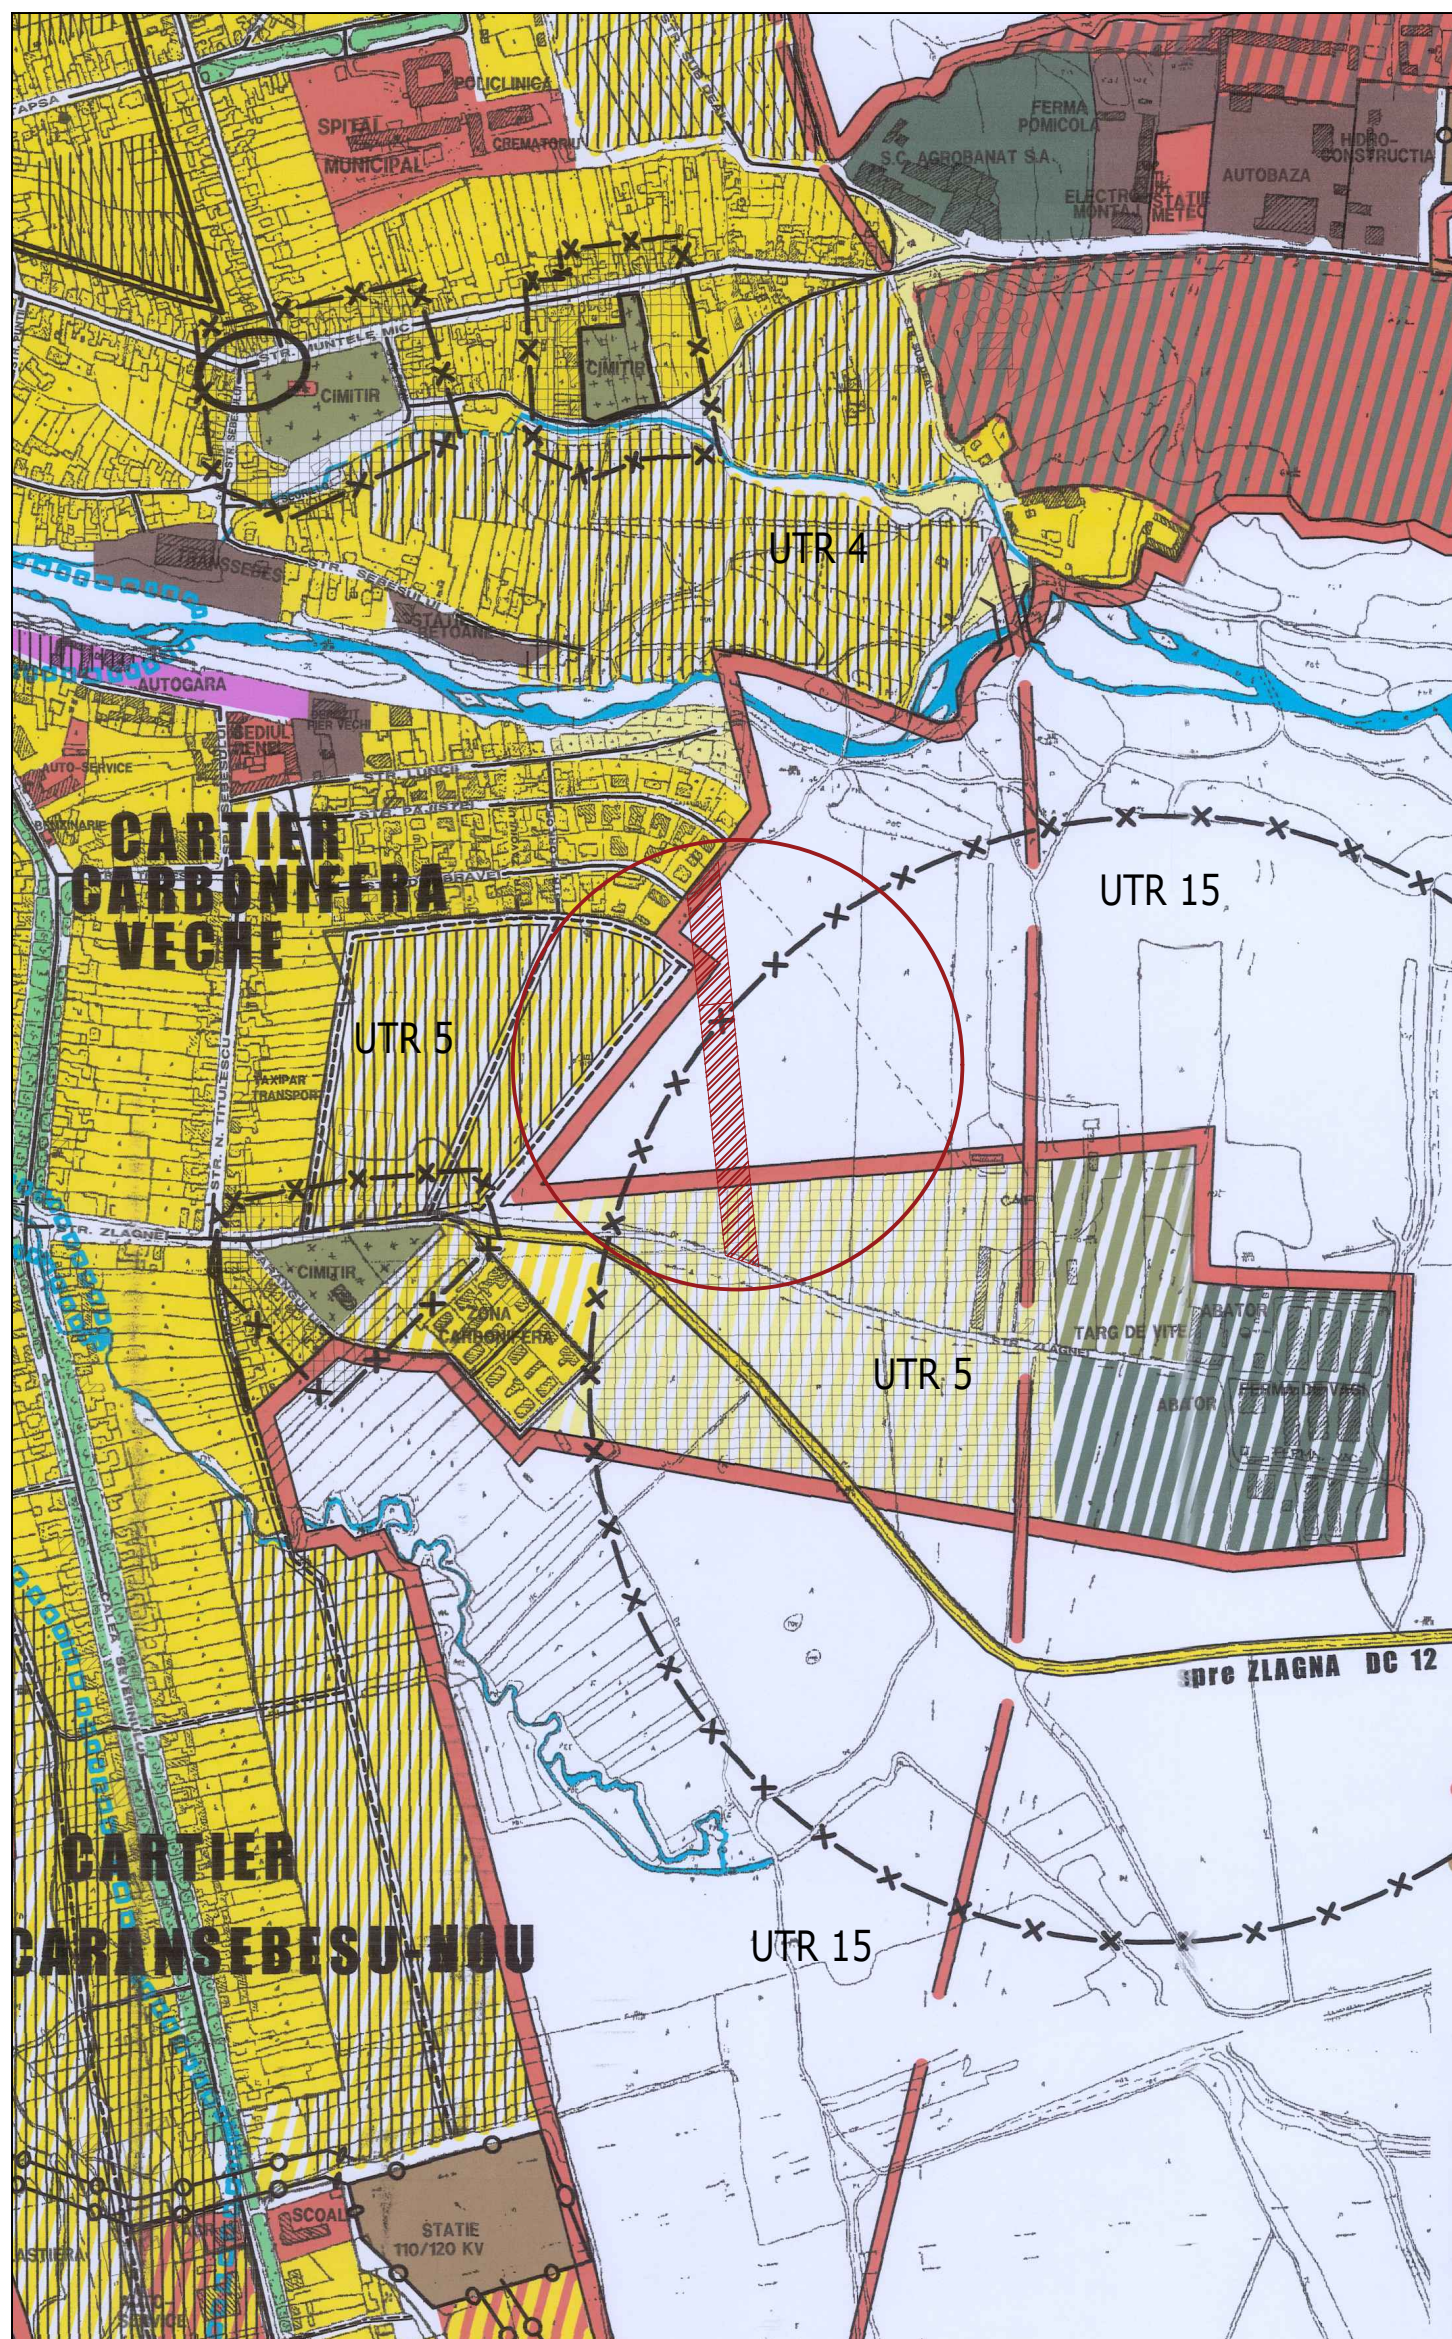

INCADRERE ORTOFOTO OCPI



		Lugoj, str. N. Pongracz nr. 6		Beneficiar :	Proiect nr.:
J35/1331/18.04.2005 CUI 17496040				Lucaci Daniel, Graf Luminita Natasa, Jaros Veronica Ionica	91/2019
	NUME SI PRENUME	SEMNTATURA	Scara:	Titlu proiect :	Faza:
SEF PROIECT	arh. MIHNEA MARCU	<i>Mihnea</i>	1:500	PUZ - Extindere zona locuinte - Str. Zlagnei - prelungire	PUZ
PROIECTAT	arh. MIHNEA MARCU	<i>Mihnea</i>	Data:	Titlul plansei :	Plansa nr.:
DESENAT	MEZES ADRIAN	<i>Mezes</i>	Iulie 2021	INCADRARE IN TERITORIU	00