



SUPRAFATA TEREN	Propunere	
	m ²	%
GOSPODARIE COMUNALA CIMITIR	4550,00	45,50
CONSTRUCTII - CAPELA, GRUPURI SANITARE, INTRETINERE	200	2,00
CIRCULATII - DRUMURI, PLATFORME, ALEI, TROTUARE	3250,00	32,50
SPATII VERZI - ZONE PROTECTIE, SPATII AMENAJATE	1676,00	16,76
DRUM PUBLIC - ZONE CE SE VOR CEDA DOMENIULUI PUBLIC	324,00	3,24
SUPRAFATA TOTALA TEREN	10.000	100

POT propus - 2%
CUT propus - max 0,02
Hmax 10m
P, P+M,

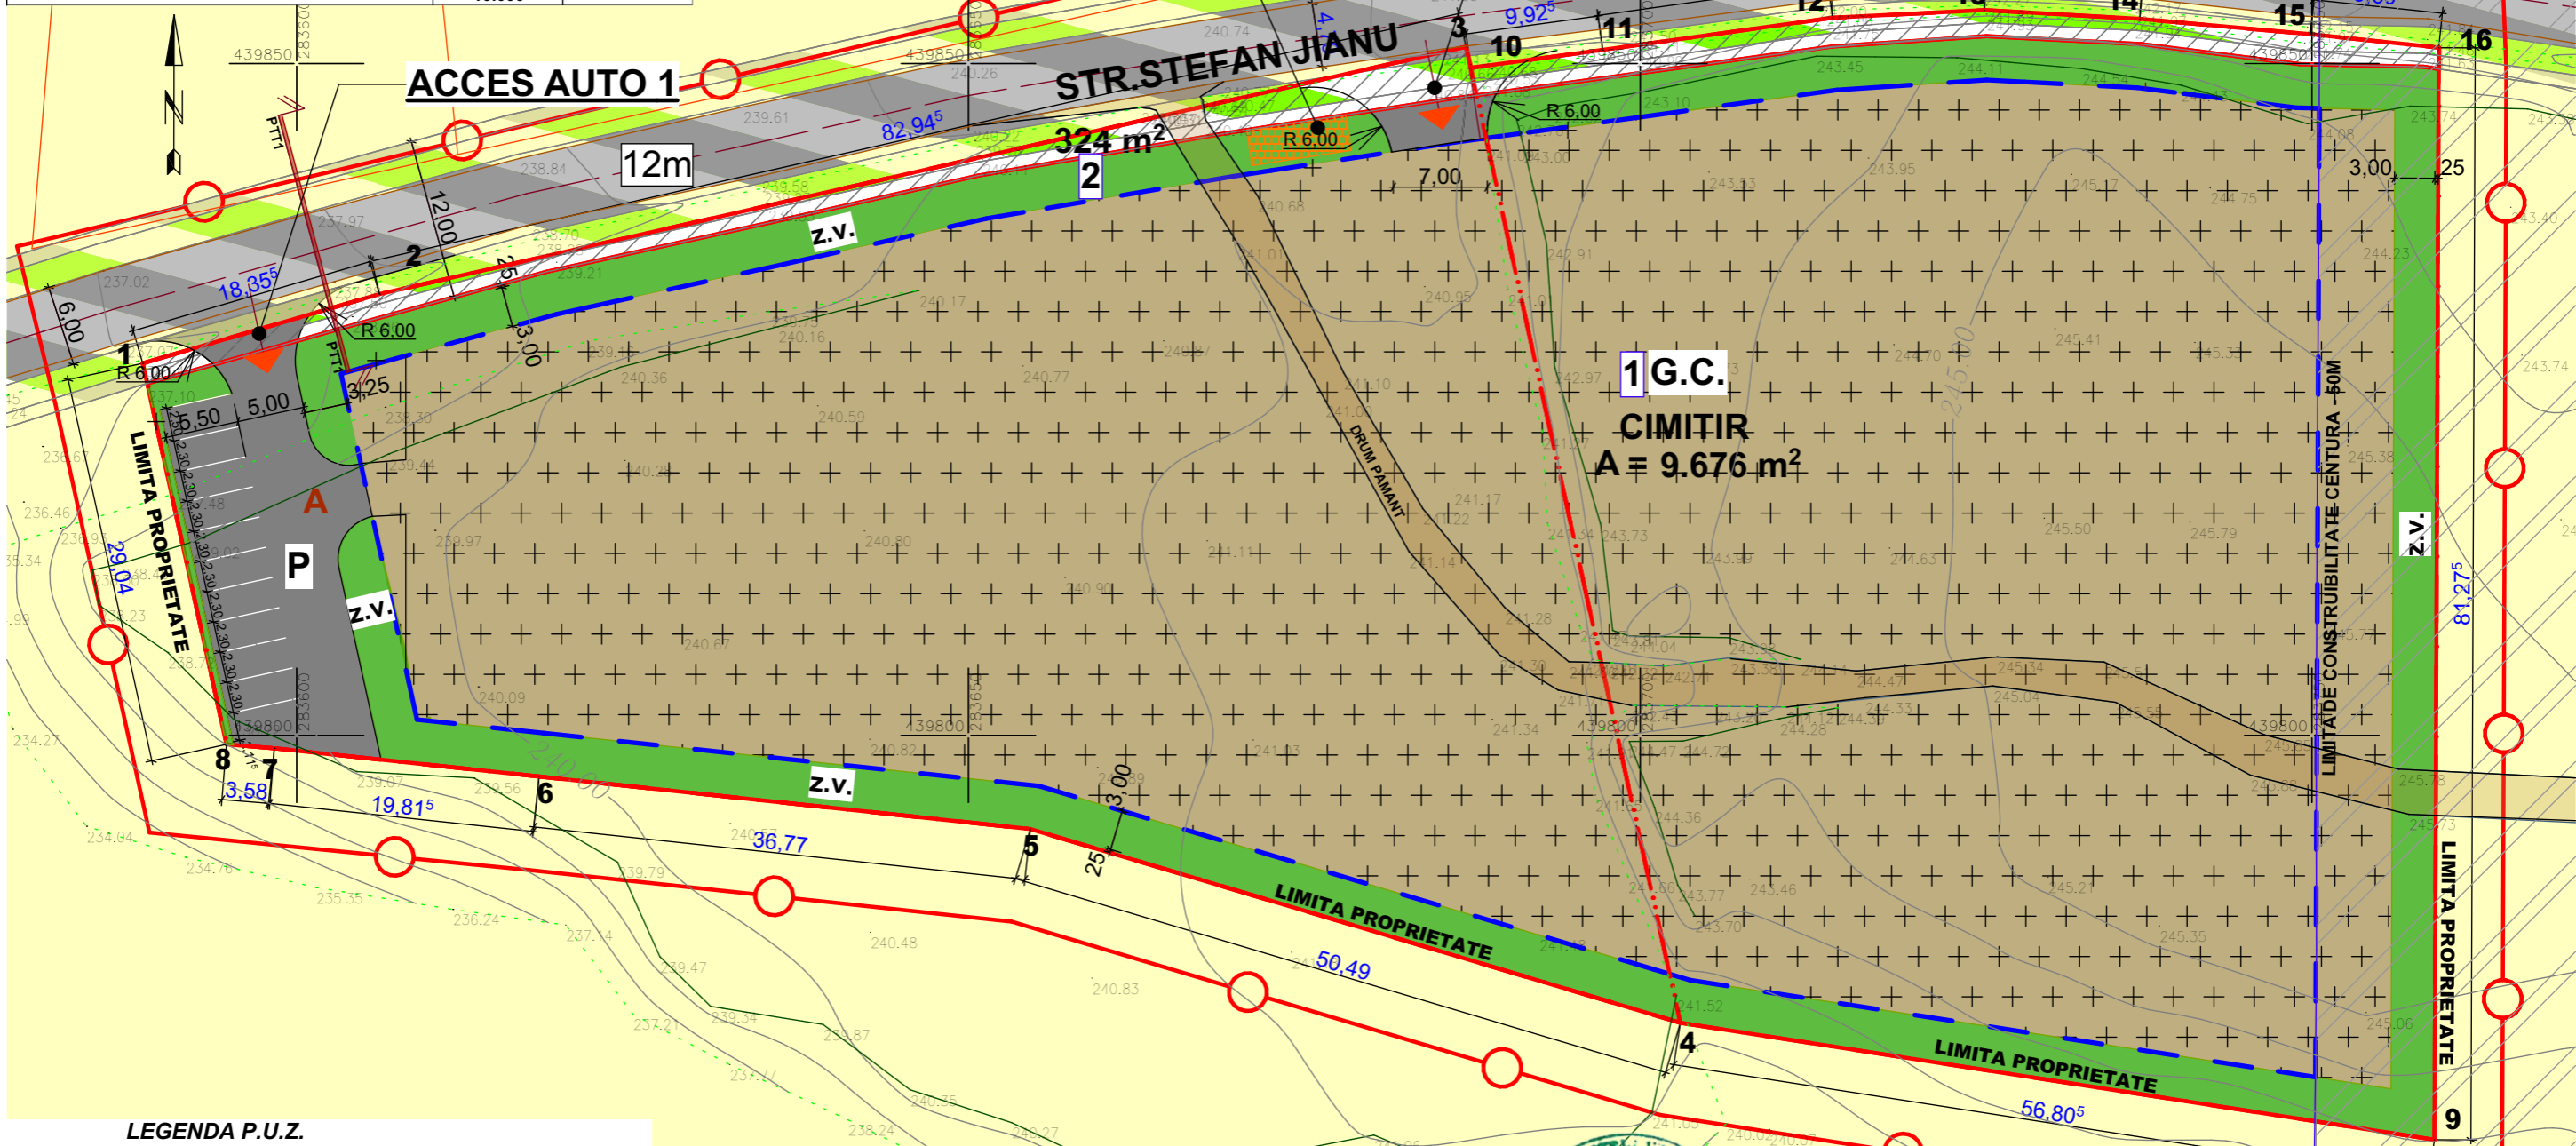

LEGENDA P.U.Z.

- LIMITE**
- LIMITA PARCELA PROPU SA A FI INTRODUS IN INTRAVILAN
 - LIMITE CADASTRALE EXISTENTE
 - LIMITE CADASTRALE VECH E
 - LIMITA STUDIATA
- FOLOSINTA TERENURILOR**
- TEREN ARABIL PROPRIETATE PRIVATA
- ZONIFICARE PROPUSA**
- ZONA GOSPODARIE COMUNALA CIMITIR - MORMINTE
 - LIMITA DE CONSTRUIBILITATE
 - ZONE VERZI PROPU SE / BARIERE VERZI
 - ZONIFICARE PROPUSA IN PERSPECTIVA
 - DRUMURI PROPU SE
 - ZONE VERZI PROPU SE
- CAI DE COMUNICATIE**
- DRUMURI EXISTENTE DE PAMANT
 - DRUM EXISTENT ASFALTAT
 - ACCES PROPU SE PIETONALE / AUTO
 - PARCARE PROPUSA
 - LIMITA DE CONSTRUIBILITATE CENTURA - 50M

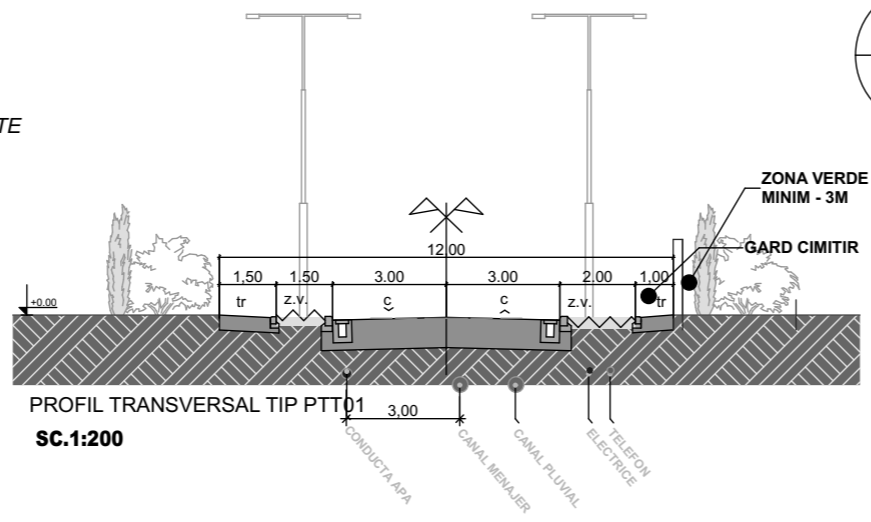

N

P.U.Z. - CONSTRUIRE CAPELA, CIMITIR SI IMPREJMUIRE TEREN
EXTRAVILAN CARANSEBES, JUD. CARAS SEVERIN,
C.F.42723, C.F.40679 -Suprafata totala = 10.000mp
BENEFICIAR: BISERICA PENTICOSTALA MENORAH
BISERICA CULTULUI CRESTIN BAPTIST - GHETSIMANI
REGLEMENTARI URBANISTICE SC.1:500



EXPERT VERIFICATOR /	NUME	SEMNA TURA	CERIN TA	REFERAT / EXPERTIZA NR. / DATA	Beneficiar: BISERICA PENTICOSTALA MENORAH BISERICA CULTULUI CRESTIN BAPTIST - GHETSIMANI	Proiect nr. 02/2020/URB
	- BIROU INDIVIDUAL DE ARHITECTURA - GHERASE ECATERINA LOREDANA C.I.F. 37122422, Sanmihaiu Roman, nr.529A, Jud.Timis, tel.0727848355, loredanagherase@gmail.com			Adresa amplasament: JUD.CARAS SEVERIN, C.F.42723, C.F.40679	Faza P.U.Z.	
	SPECIFICATIE	NUME	SEMNA TURA	Scara: 1:500	Titlul proiectului P.U.Z. - CONSTRUIRE CAPELA, CIMITIR SI IMPREJMUIRE TEREN	Faza P.U.Z.
SEF PROIECT	arh. GHERASE Ecaterina Loredana			Data: iul. 2021	Titlul plansei REGLEMENTARI URBANISTICE	Planşa nr. 02
PROIECTAT	arh. GHERASE Ecaterina Loredana					
DESENAT	arh. GHERASE Ecaterina Loredana					