


# P.U.Z PLAN URBANISTIC ZONAL

## LOTIZARE si EXTINDERE

### ZONA DE LOCUINTE - Str. TEIUSULUI

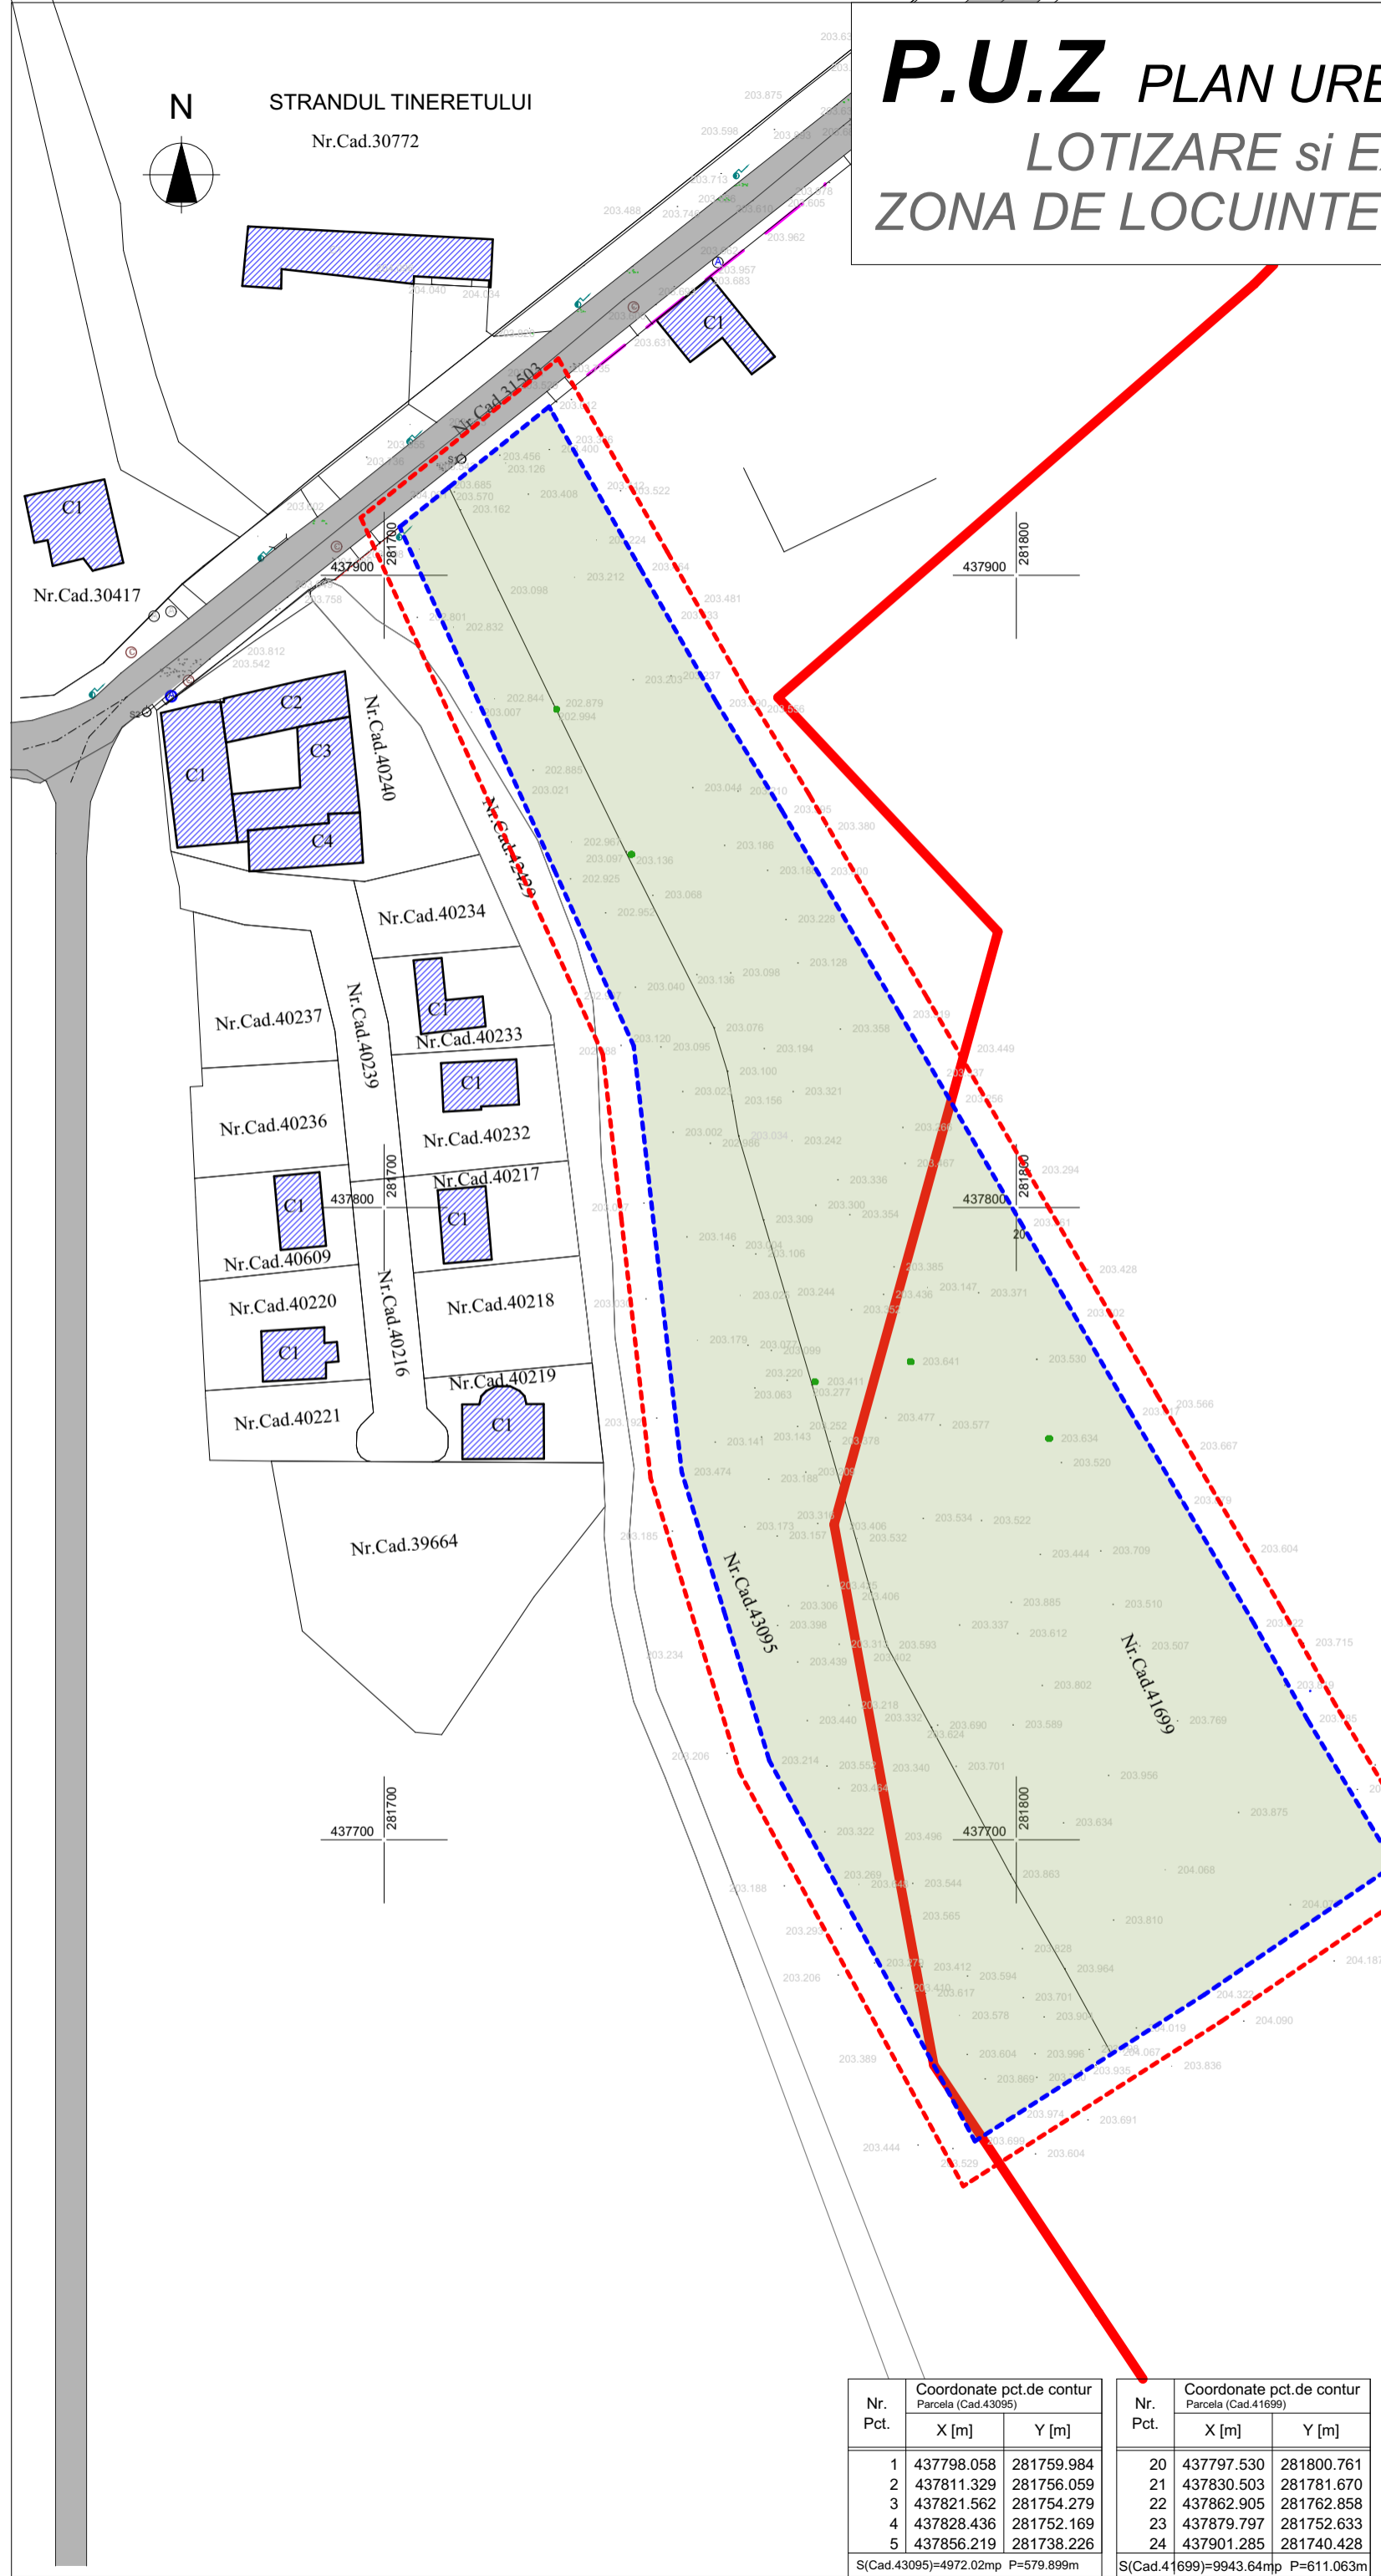

#### LEGENDA

- limita parcelei studiate
- limita zonei studiate
- cale de acces existenta, amenajata
- spatiu verde neamenajat
- c-tii existente
- loturi existente
- hidrant
- canal
- apa
- stalp en. electrica



**ZenConcept**  
ARHITECTURĂ & DESIGN

+40 768 839 644  
liane@zenconcept.ro  
www.zenconcept.ro

Specificatie	Nume	Semnatura
Coordonator	arh. Adina BOCICAI	
Proiectat	arh. Liane BURADA	
Desenat	arh. Liane BURADA	
Beneficiar	BALANESCU ELENA-LACRIMIOARA, BONCALO VASILE si sotia ELENA, BONCALO IOAN si sotia MARIA	
Amplasament	mun. Caransebes, STR. TEIUSULUI, FN, CF nr. 41699 Caransebes, CF nr. 43095 Caransebes, JUD. Caras-severin	
Titlu proiect	<b>PLAN URBANISTIC ZONAL</b> LOTIZARE si EXTINDERE ZONA DE LOCUINTE - Str. TEIUSULUI	
Faza	<b>P.U.Z</b>	Scara: <b>1:1000</b>
Titlu plansa	<b>SITUATIA EXISTENTA</b>	
Nr. pr./data	10/07.2020	Plansa: 01

Nr. Pct.	Coordonate pct.de contur Parcela (Cad.43095)		Nr. Pct.	Coordonate pct.de contur Parcela (Cad.41699)	
	X [m]	Y [m]		X [m]	Y [m]
1	437798.058	281759.984	20	437797.530	281800.761
2	437811.329	281756.059	21	437830.503	281781.670
3	437821.562	281754.279	22	437862.905	281762.858
4	437828.436	281752.169	23	437879.797	281752.633
5	437856.219	281738.226	24	437901.285	281740.428

S(Cad.43095)=4972.02mp P=579.899m  
S(Cad.41699)=9943.64mp P=611.063m