


P.U.Z PLAN URBANISTIC ZONAL

LOTIZARE si EXTINDERE ZONA DE LOCUINTE - TEIUȘ

BENEFICIARI - BĂIETU PUIU-BOGDAN si soția MARIA -ADELINA

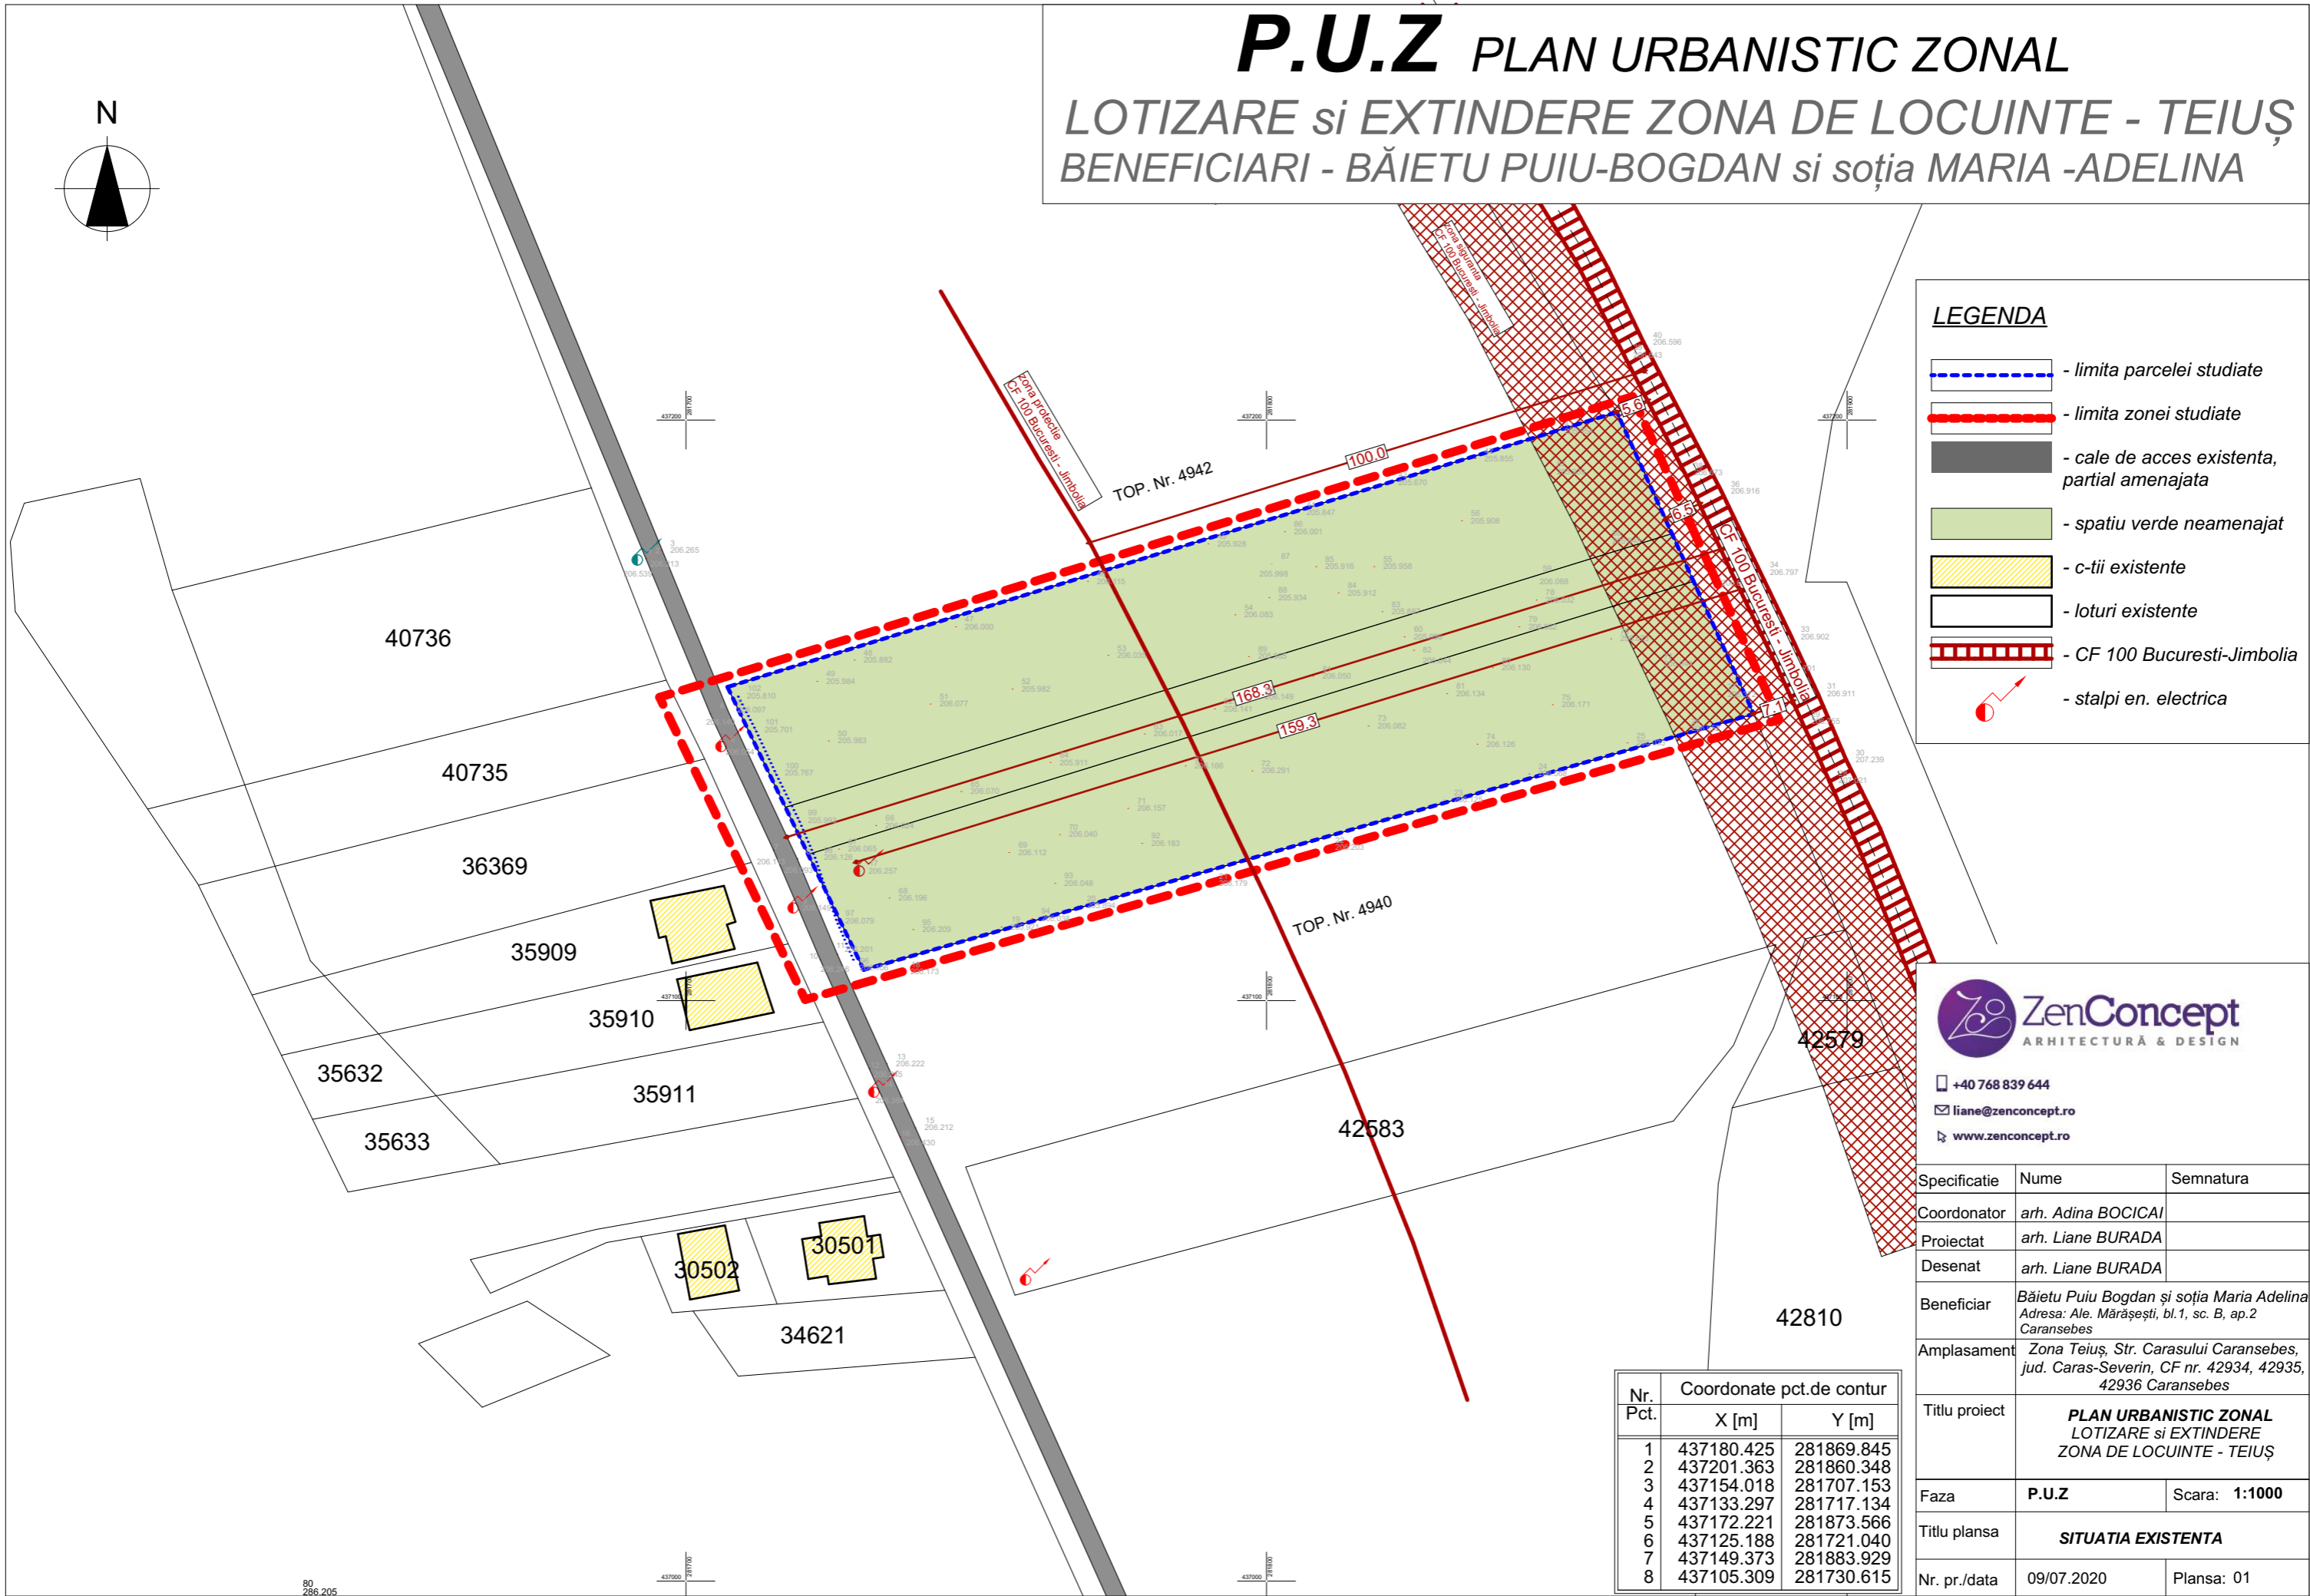

LEGENDA

- limita parcelei studiate
- limita zonei studiate
- cale de acces existenta, partial amenajata
- spatiu verde neamenajat
- c-tii existente
- loturi existente
- CF 100 Bucuresti-Jimbolia
- ⚡ - stalpi en. electrica



+40 768 839 644
 liane@zenconcept.ro
 www.zenconcept.ro

Specificatie	Nume	Semnatura
Coordonator	arh. Adina BOCICA	
Proiectat	arh. Liane BURADA	
Desenat	arh. Liane BURADA	
Beneficiar	Băietu Puiu Bogdan și soția Maria Adelina Adresa: Ale. Mărășești, bl.1, sc. B, ap.2 Caransebes	
Amplasament	Zona Teiuș, Str. Carasului Caransebes, jud. Caras-Severin, CF nr. 42934, 42935, 42936 Caransebes	
Titlu proiect	PLAN URBANISTIC ZONAL LOTIZARE si EXTINDERE ZONA DE LOCUINTE - TEIUȘ	
Faza	P.U.Z	Scara: 1:1000
Titlu plansa	SITUATIA EXISTENTA	
Nr. pr./data	09/07.2020	Plansa: 01

Nr. Pct.	Coordonate pct.de contur	
	X [m]	Y [m]
1	437180.425	281869.845
2	437201.363	281860.348
3	437154.018	281707.153
4	437133.297	281717.134
5	437172.221	281873.566
6	437125.188	281721.040
7	437149.373	281883.929
8	437105.309	281730.615